

PARTIAL FIRST FLOOR SIGNAGE PLAN - NORTH  
1/8" = 1'-0"



PARTIAL FIRST FLOOR SIGNAGE PLAN - SOUTH  
1/8" = 1'-0"



Rev.	Date	Comment

ISSUED: 06/20/12

**On-Campus Student Housing Phase 2**

University Properties, Inc.,  
East Stroudsburg University  
East Stroudsburg, PA 18301

**Bldg. D  
First Floor  
Signage Plan**

Issued For Construction

Rev.	Date	Comment

ISSUED: 06/20/12

**On-Campus Student Housing Phase 2**


University Properties, Inc.,  
East Stroudsburg University  
East Stroudsburg, PA 18301

**Bldg. D  
Second  
Floor  
Signage  
Plan**

Issued For Construction

WTW PROJECT NO. 71-1005  
© WTW ARCHITECTS 2013


**A11.3**

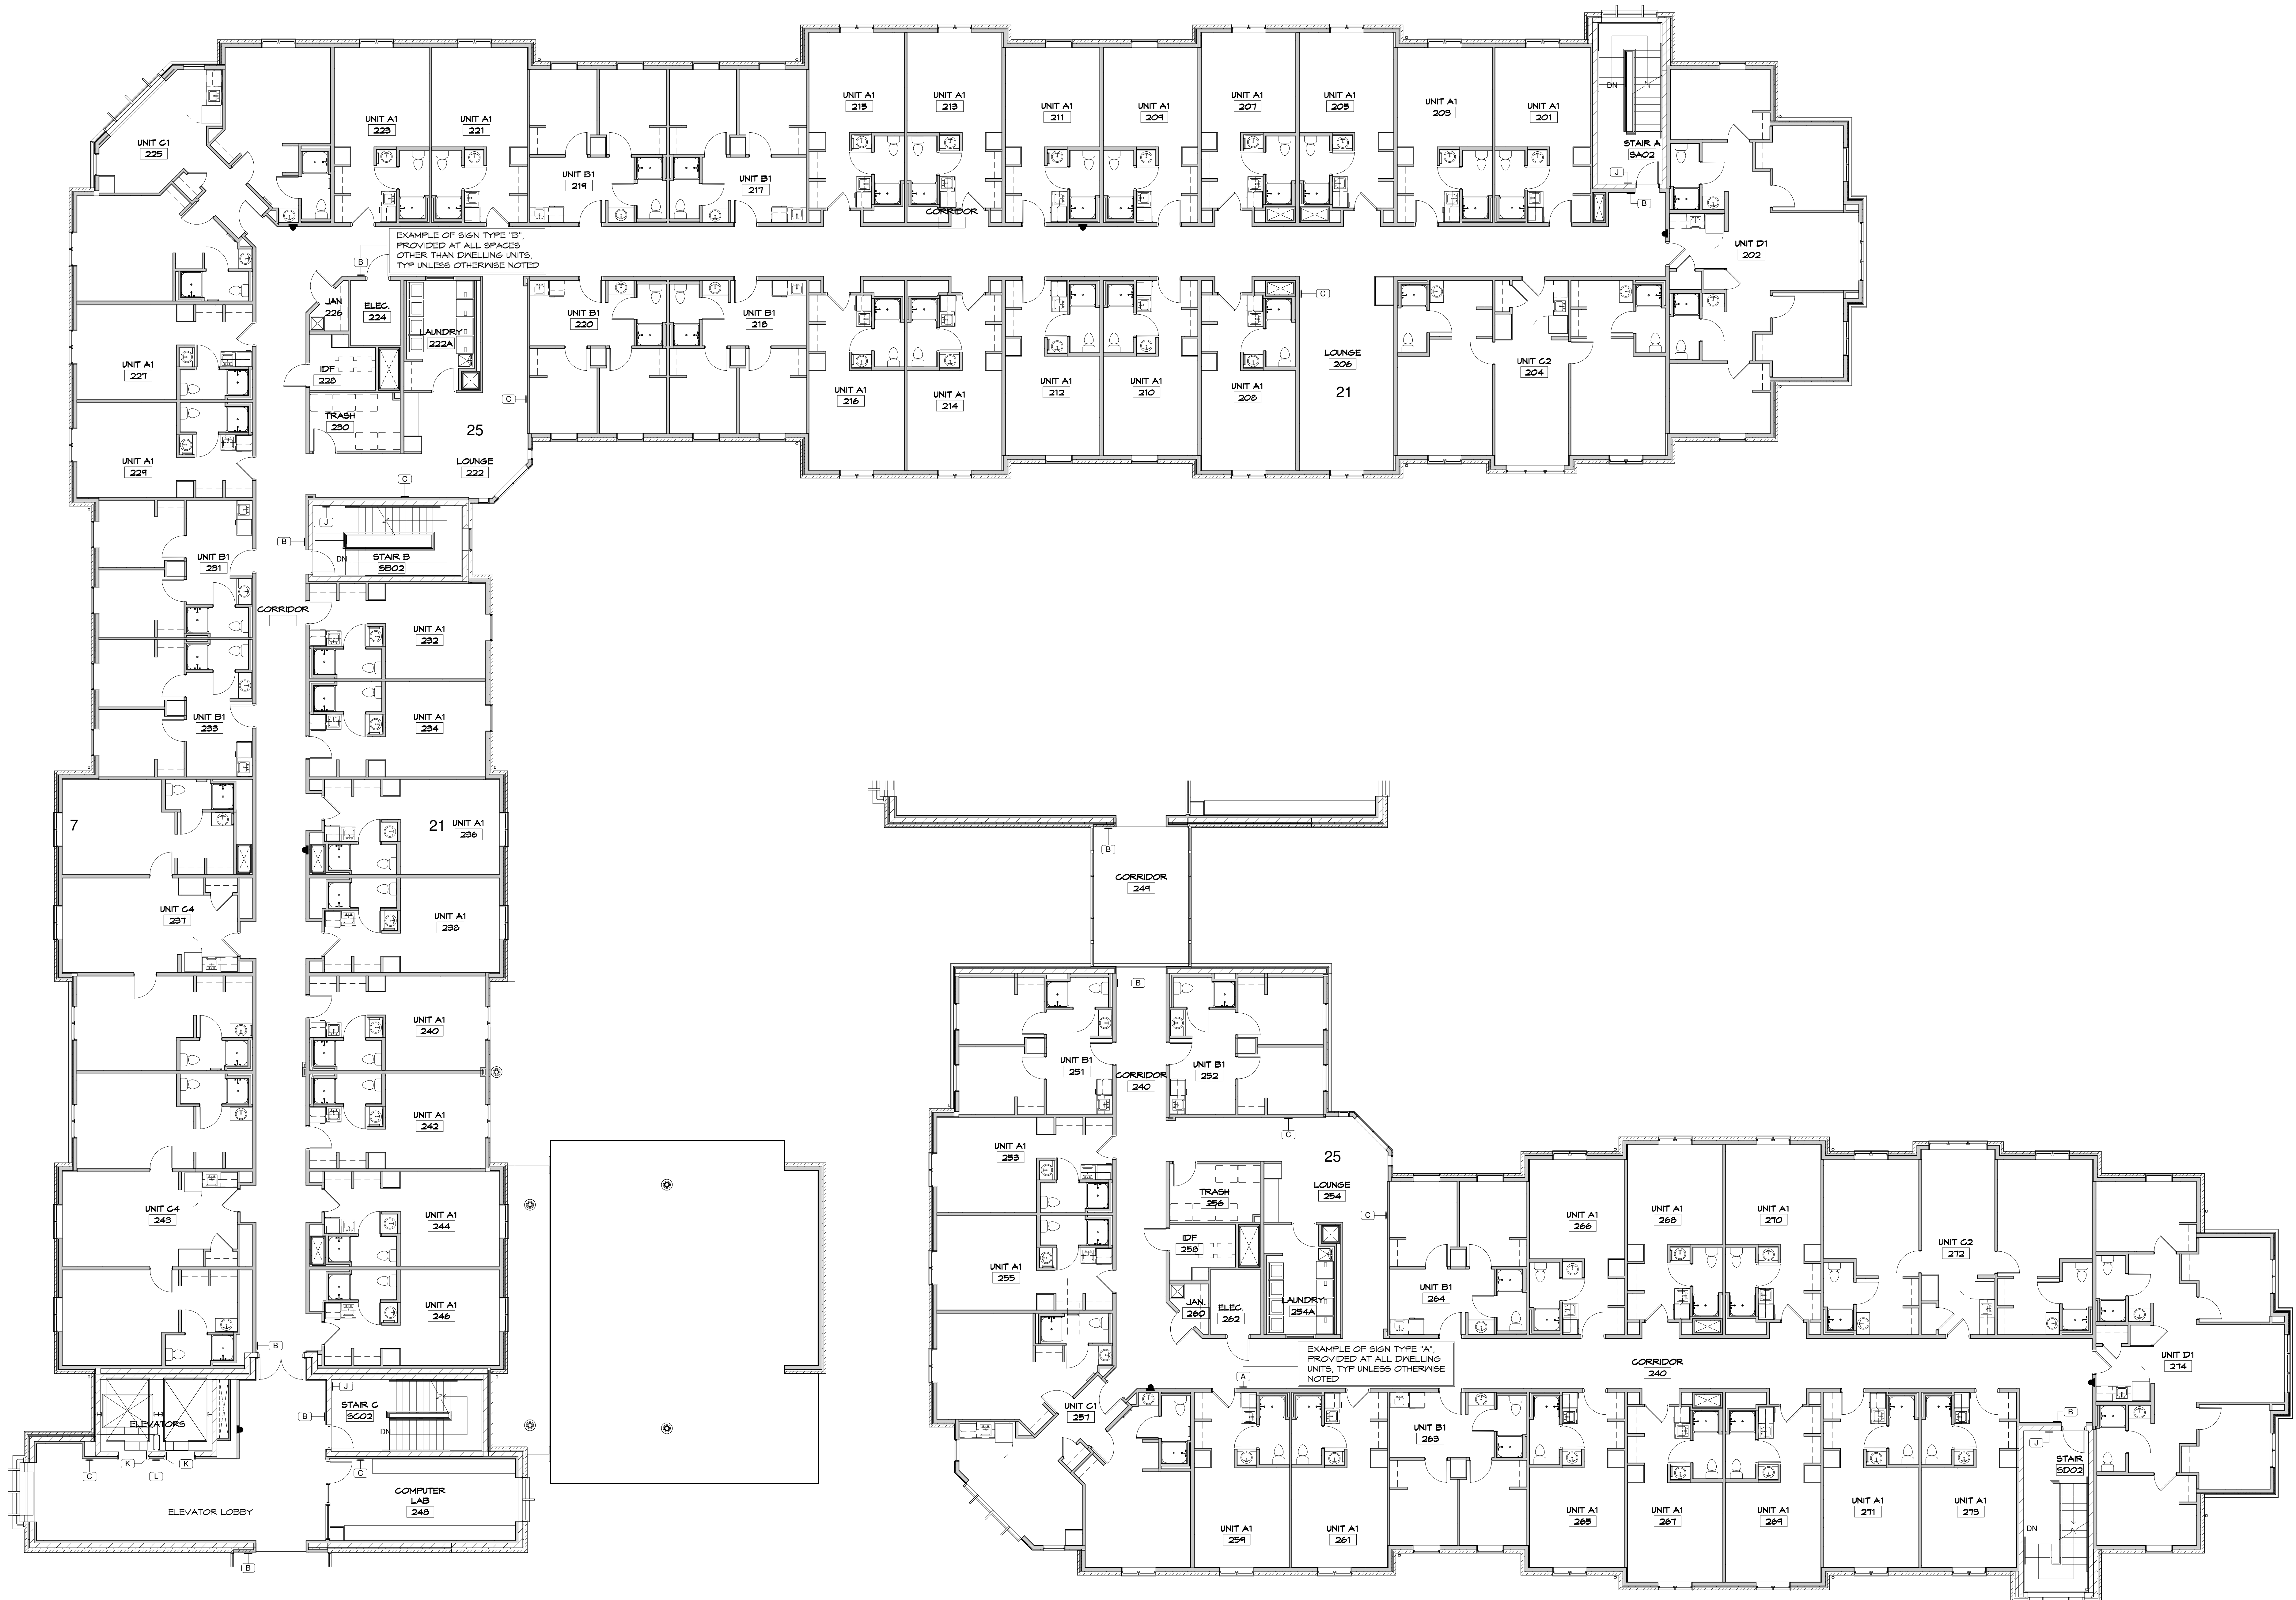


**PARTIAL SECOND FLOOR SIGNAGE PLAN - NORTH**  
1/8" = 1'-0"

**PARTIAL SECOND FLOOR SIGNAGE PLAN - SOUTH**  
1/8" = 1'-0"


Rev.	Date	Comment

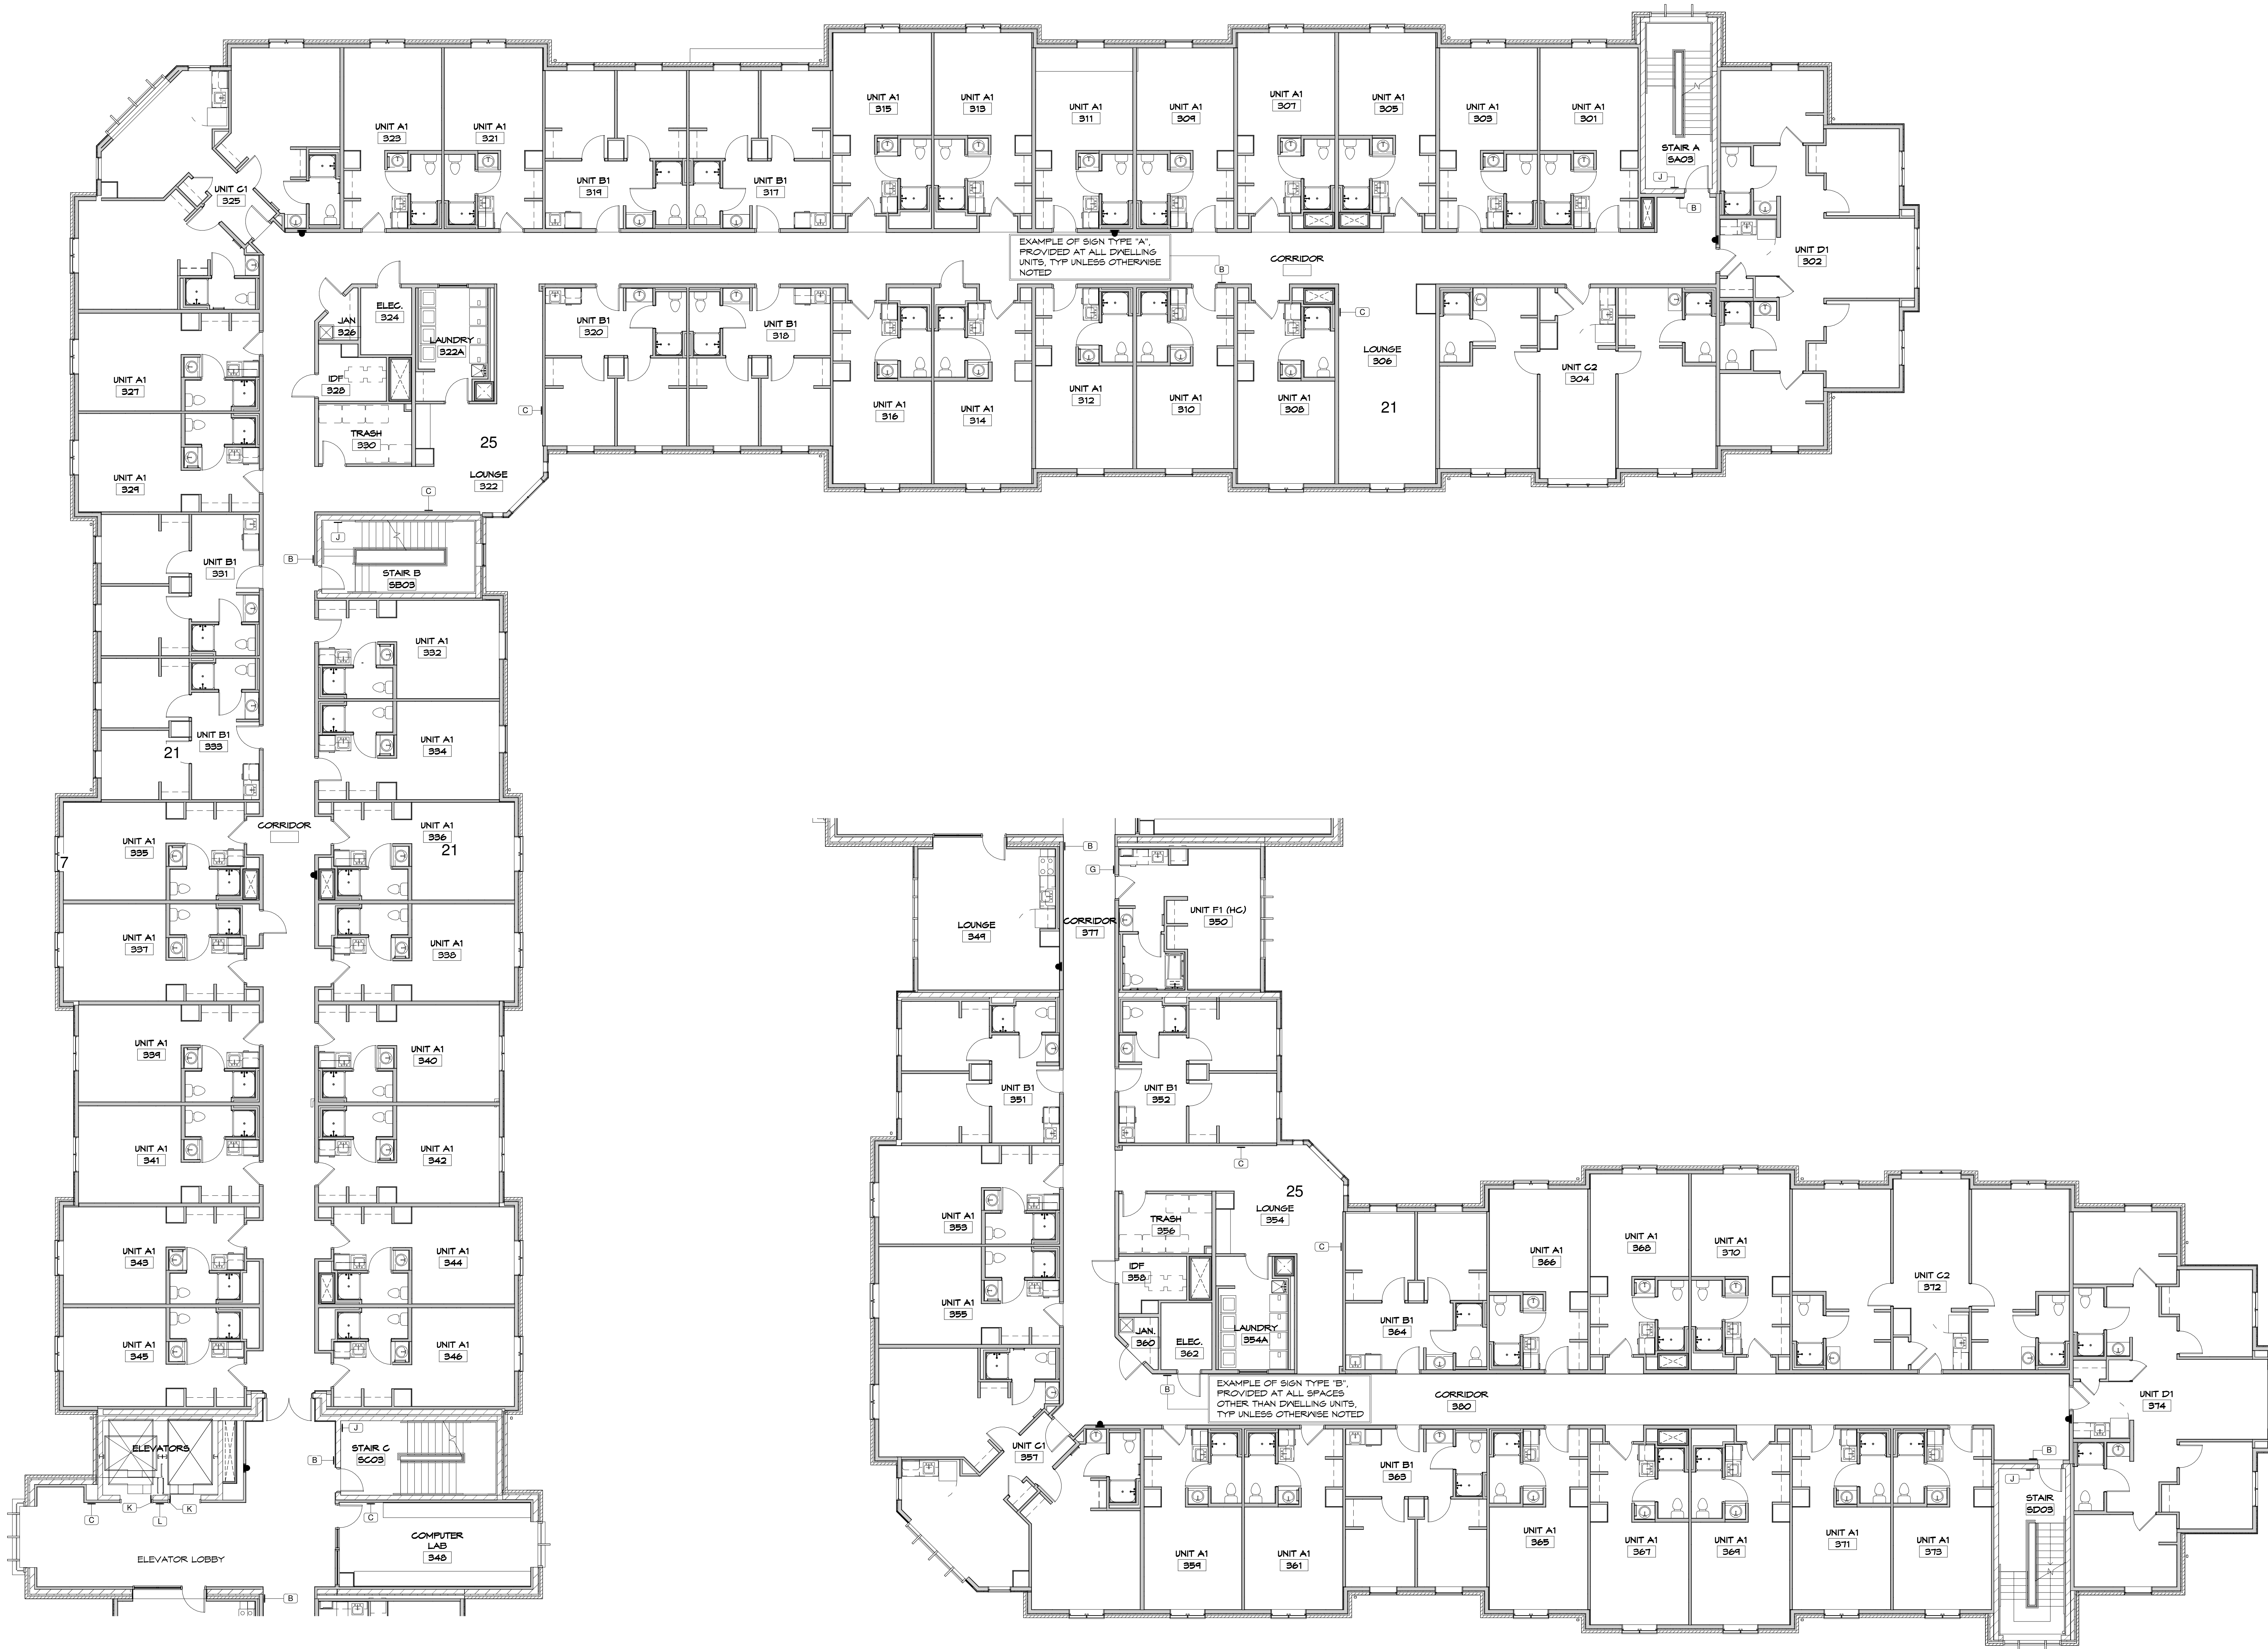

PARTIAL THIRD FLOOR SIGNAGE PLAN - NORTH  
1/8" = 1'-0"

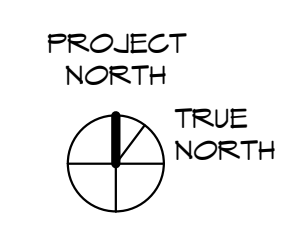

PARTIAL THIRD FLOOR SIGNAGE PLAN - SOUTH  
1/8" = 1'-0"

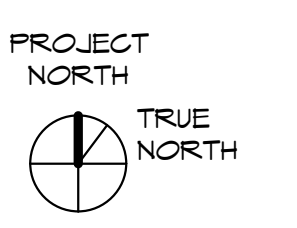

ISSUED: 06/20/12


**On-Campus Student Housing Phase 2**

University Properties, Inc.,  
East Stroudsburg University  
East Stroudsburg, PA 18301

**Bldg. D Third Floor Signage Plan**

Issued For Construction


Rev.	Date	Comment

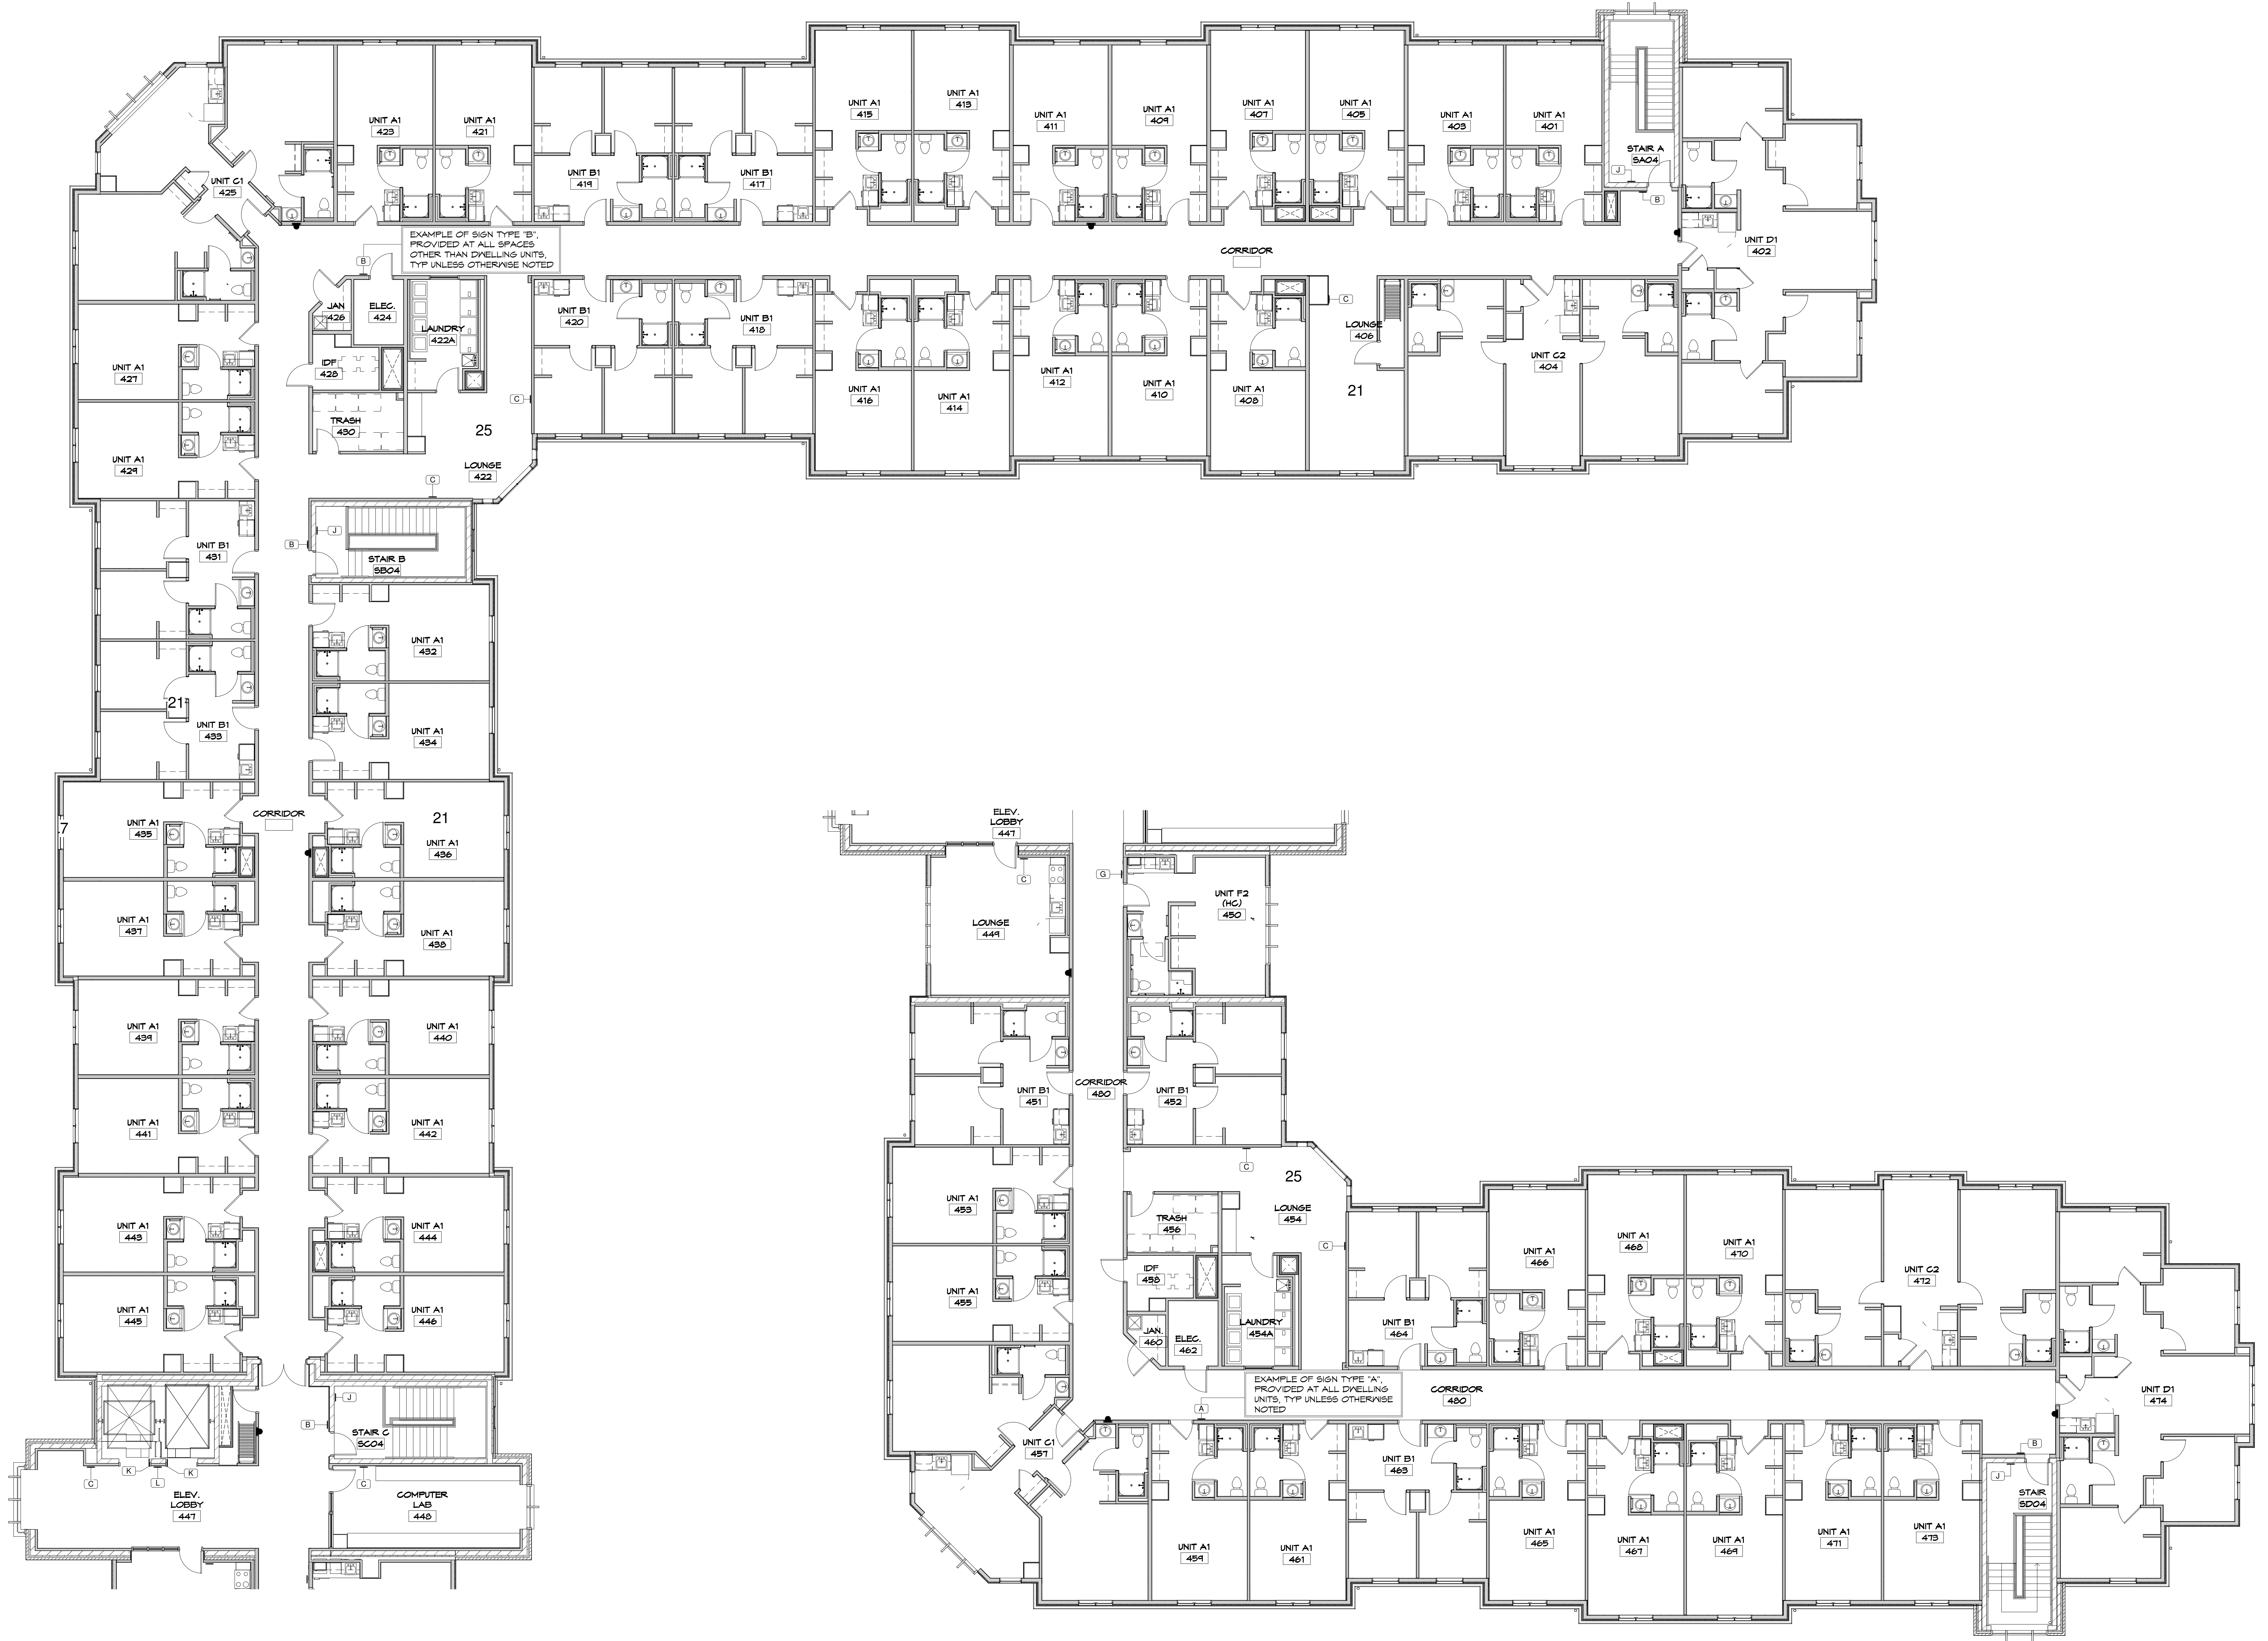


EXAMPLE OF SIGN TYPE 'B',  
PROVIDED AT ALL SPACES  
OTHER THAN DWELLING UNITS.  
TYP UNLESS OTHERWISE NOTED

EXAMPLE OF SIGN TYPE 'A',  
PROVIDED AT ALL DWELLING  
UNITS. TYP UNLESS OTHERWISE  
NOTED

PARTIAL FOURTH FLOOR SIGNAGE PLAN - NORTH  
1/8" = 1'-0"

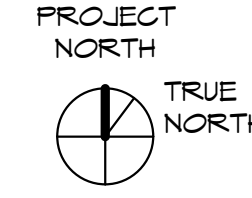

PARTIAL FOURTH FLOOR SIGNAGE PLAN - SOUTH  
1/8" = 1'-0"

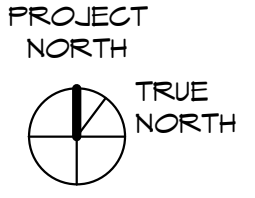

ISSUED: 06/20/12

**On-Campus Student Housing Phase 2**

University Properties, Inc.,  
East Stroudsburg University  
East Stroudsburg, PA 18301

**Bldg. D Fourth Floor Signage Plan**

Issued For Construction